


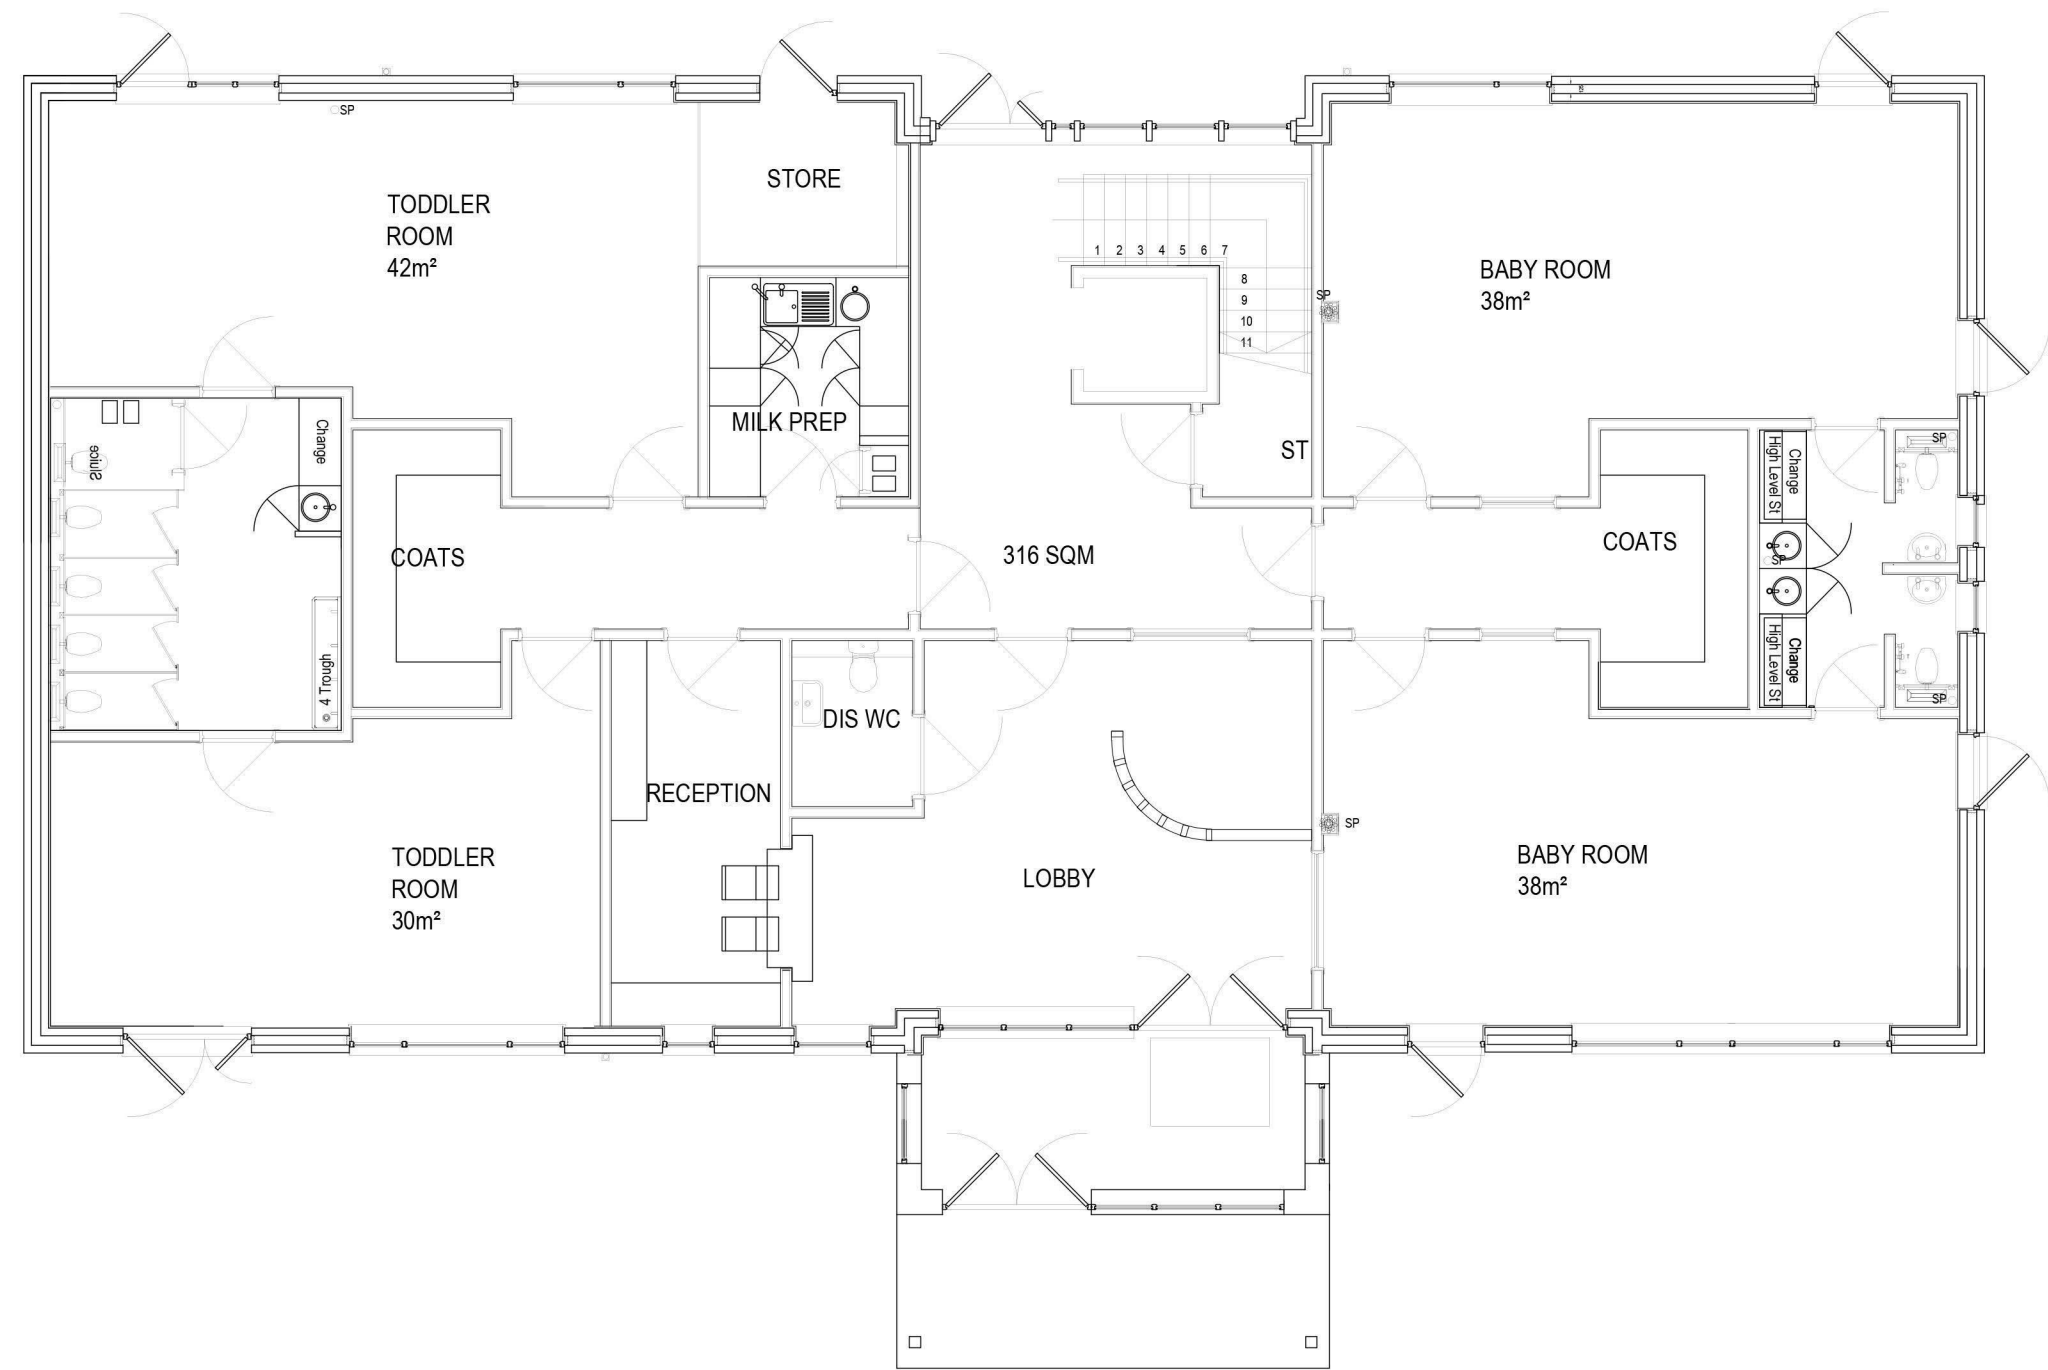

GROUND FLOOR



FIRST FLOOR

SCHEDULE

GROUND FLOOR 316m²

- 1NO. TODDLER ROOM 42m²
- 2NO. BABY ROOM 38m²
- 1NO. TODDLER ROOM 30m²

FIRST FLOOR 316m²


- 1NO. PRE-SCHOOL ROOM 77m²
- 1NO. PRE-SCHOOL ROOM 45m²




ELEVATION A



ELEVATION B

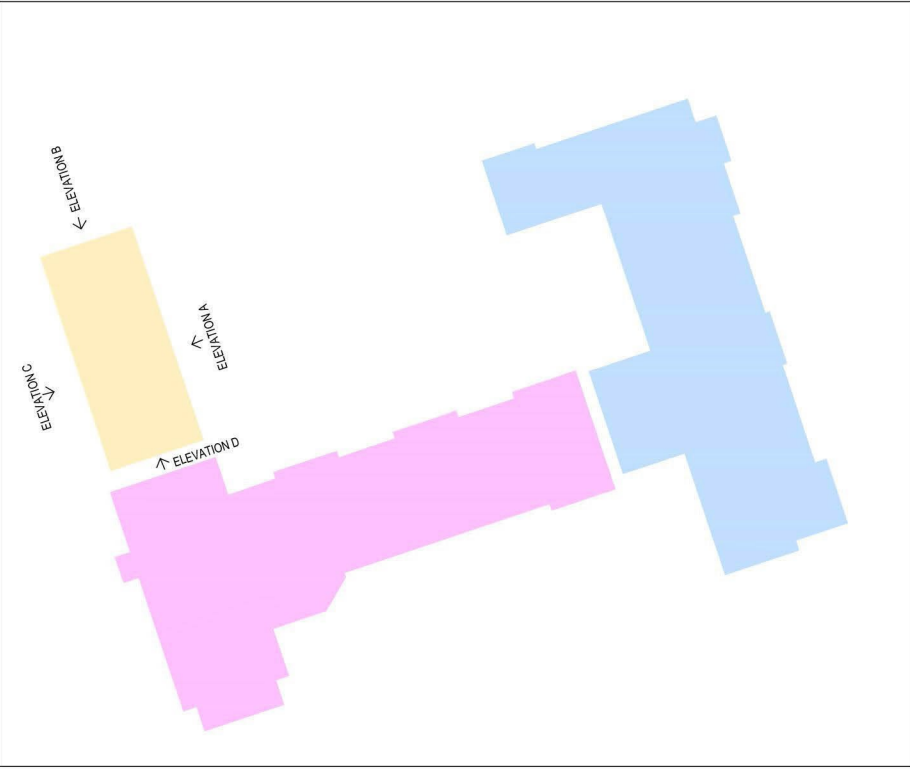

ELEVATION C

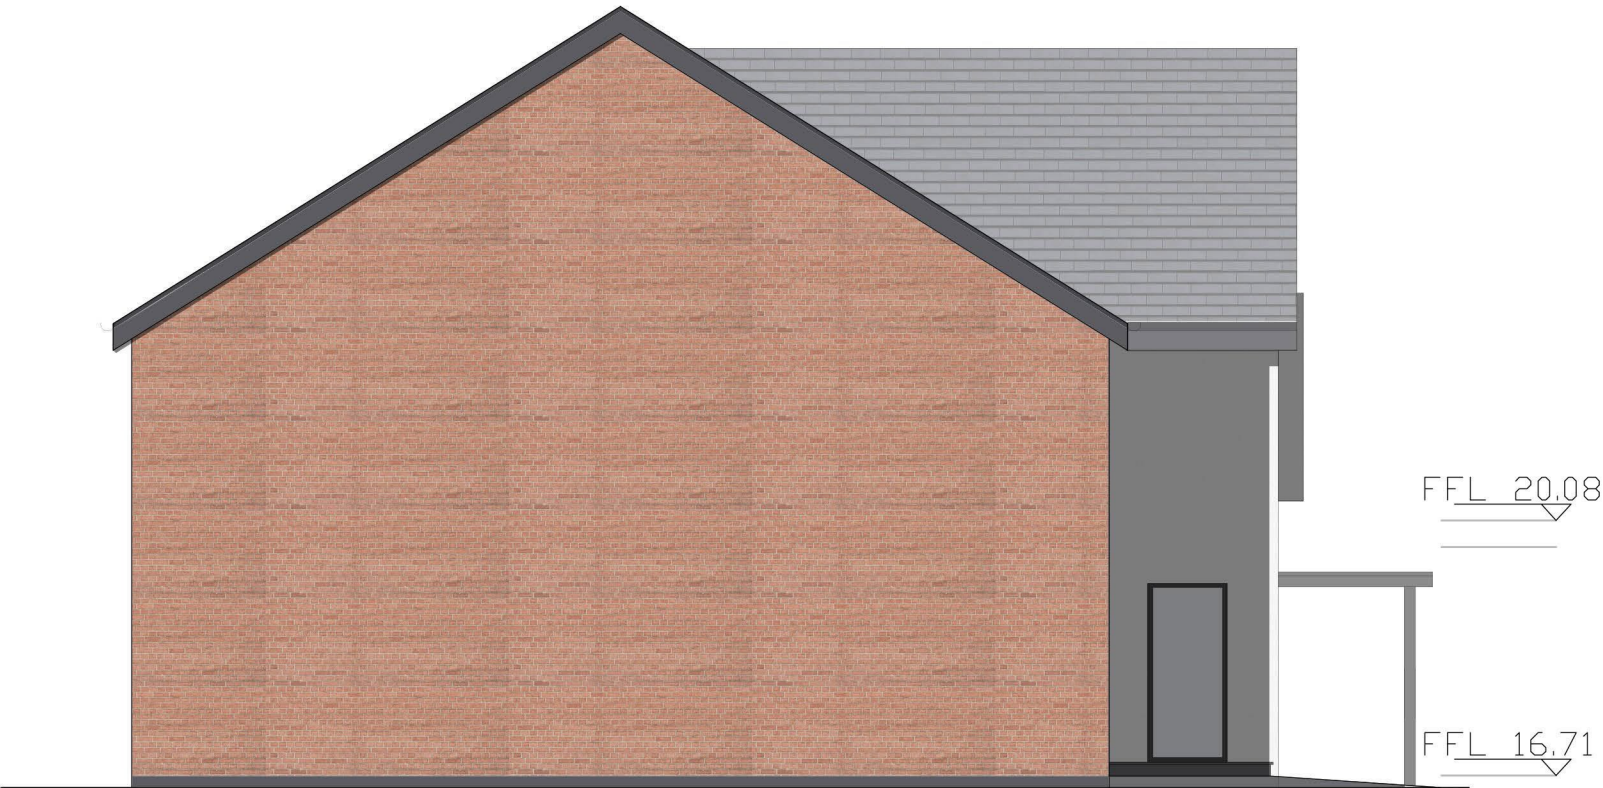

ELEVATION D

Rev A - General Alterations					
08/08/18 JH					
SCALE 1:100					
client:	project:	drawing:			
LYMM (VILLAFONT) LTD.	PROPOSED MIZED USE DEV.	PROPOSED PLANS & ELEVATIONS			
	LYMM HOTEL	CHILDRENS' NURSERY			
	WARRINGTON				
project no:	drawing no:	revision:	drawn:	checked:	date:
6640	P03	A	JH		05/07/18
				scale @	A1
					1:100